




Corner Connection Detail - Top Mount Bracket
Scale: 1 1/2" = 1' 0"




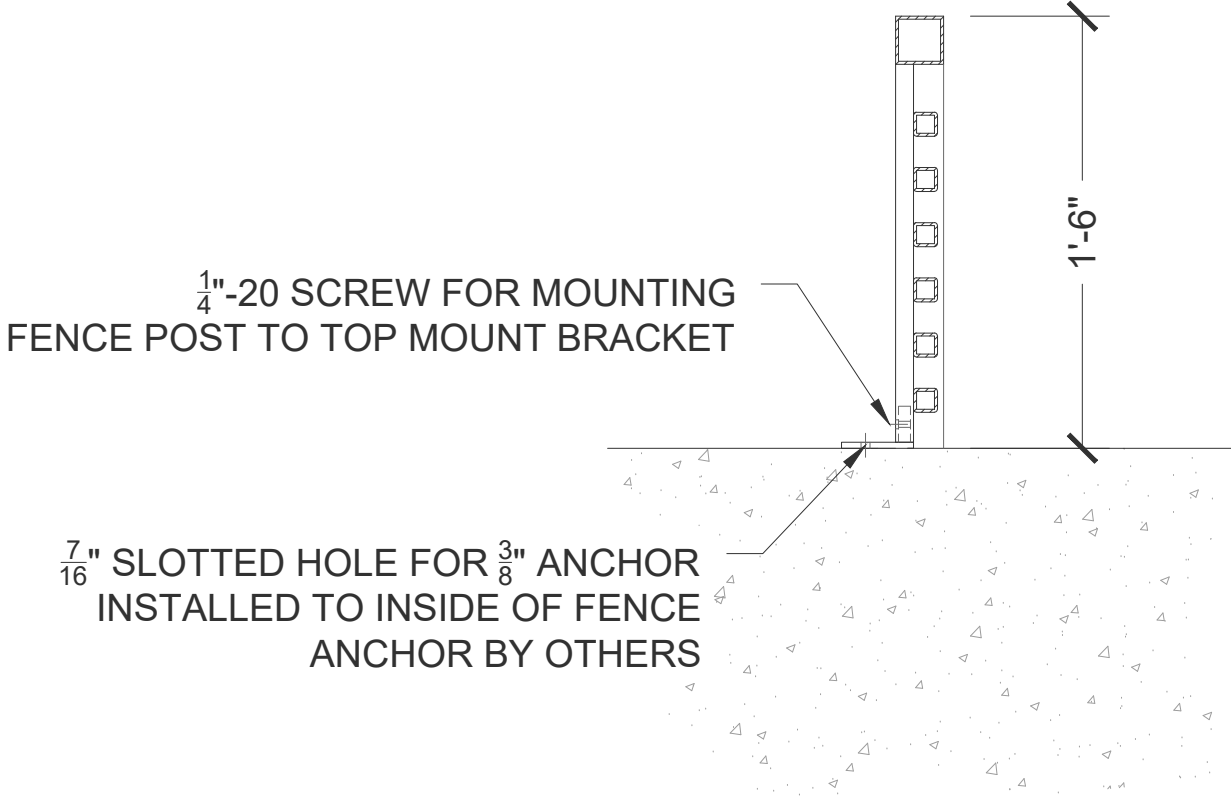


Corner Connection Section - Top Mount Bracket
Scale: 1 1/2" = 1' 0"

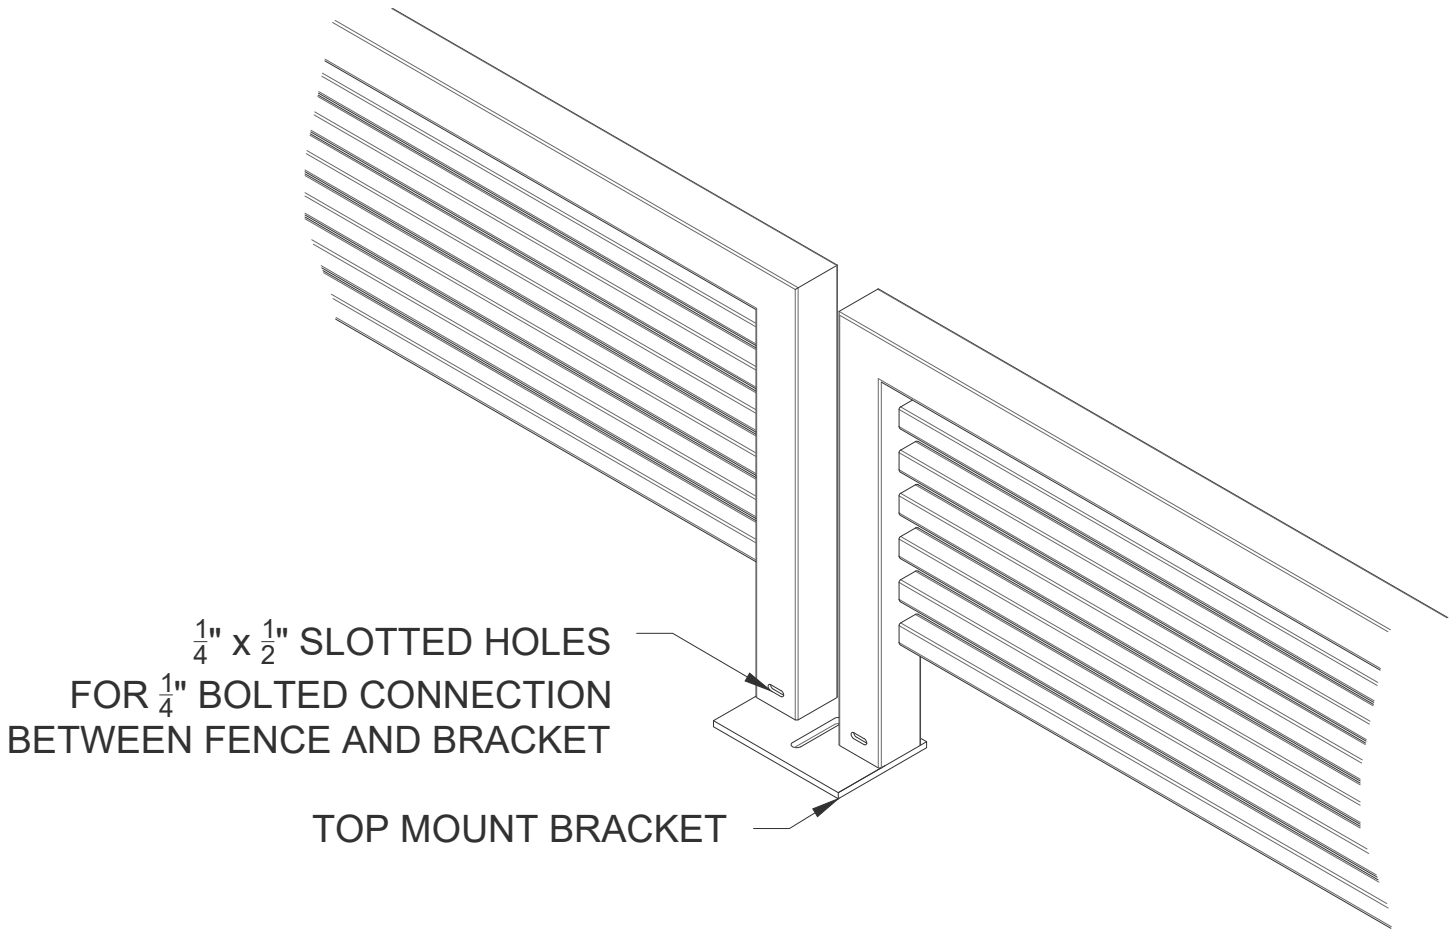


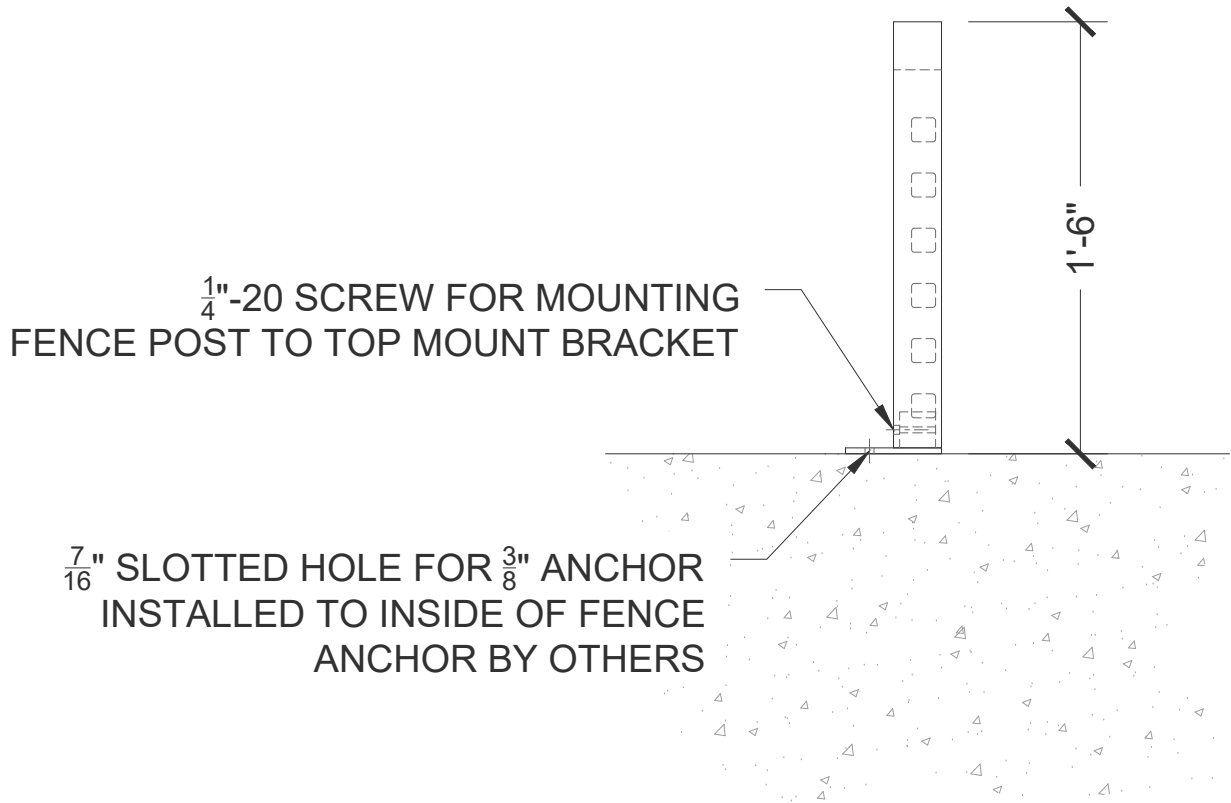Primary Connection Detail - Top Mount Bracket
Scale: 1 1/2" = 1' 0"

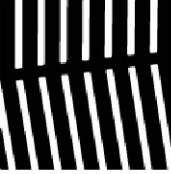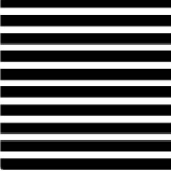


Primary Connection Section - Top Mount Bracket
Scale: 1 1/2" = 1' 0"


| | |
|--|----------------------------|
| <div>URBAN ACCESSORIES</div> <div></div> | |
| 465 E 15th Street, Tacoma, WA 98421 1.877.487.0488 1.253.572.1112 | |
| This print is the property of Urban Accessories, Inc. and is loaned to the recipient subject to be returned on demand. All contents herein are confidential and must not be copied or submitted to outside parties for examination without the express written consent of Urban Accessories, Inc. If you received these documents in mistake please contact sales@urbanaccessories.com. | |
| Project Name | Blank |
| Specified By | Blank |
| Sales Contact | sales@urbanaccessories.com |
| Project Location | Tacoma, WA |
| Page # | 1 of 4 |
| Additional Notes | |
| NR PLANTER FENCING | |
| Top Mount Install | |
| STANDARD SPECIFICATIONS | |
| <div>- Fabricated material will be high quality mild carbon steel, ASTM A36 (unless specified otherwise; see below).</div> <div>- Finish will be powder coat (unless specified otherwise; see below).</div> <div>- All visible welds to be ground smooth on outside edges.</div> <div>- Fabrication will be true and square, or diameter, and sized within $\frac{1}{8}$".</div> <div>- For cases of "or equal" consideration, our finished, full size product should be compared to the alternative product for general quality, surface finish, precise pattern or fabrication work, metal characteristics, and overall design aesthetics.</div> <div>- Dimensions are nominal.</div> | |
| OPTIONS | |
| <div>Materials (Frame):</div> <div><input type="checkbox"/> Mild Carbon Steel, ASTM A36</div> <div><input type="checkbox"/> Other: _____</div> <div>Finishes:</div> <div><input type="checkbox"/> Polyester Powder Coat (standard)</div> <div><input type="checkbox"/> Raw</div> <div><input type="checkbox"/> Liquid coat (Specify color)</div> <div><input type="checkbox"/> Galvanized</div> <div><input type="checkbox"/> Other: _____ (With approval from UA)</div> | |
| ADDITIONAL NOTES | |
| ©.2018.Urban Accessories. All Rights Reserved | |
| DRAWING INFO | |
| Drawn By | NR |
| Date Drawn | 3.19.2020 |

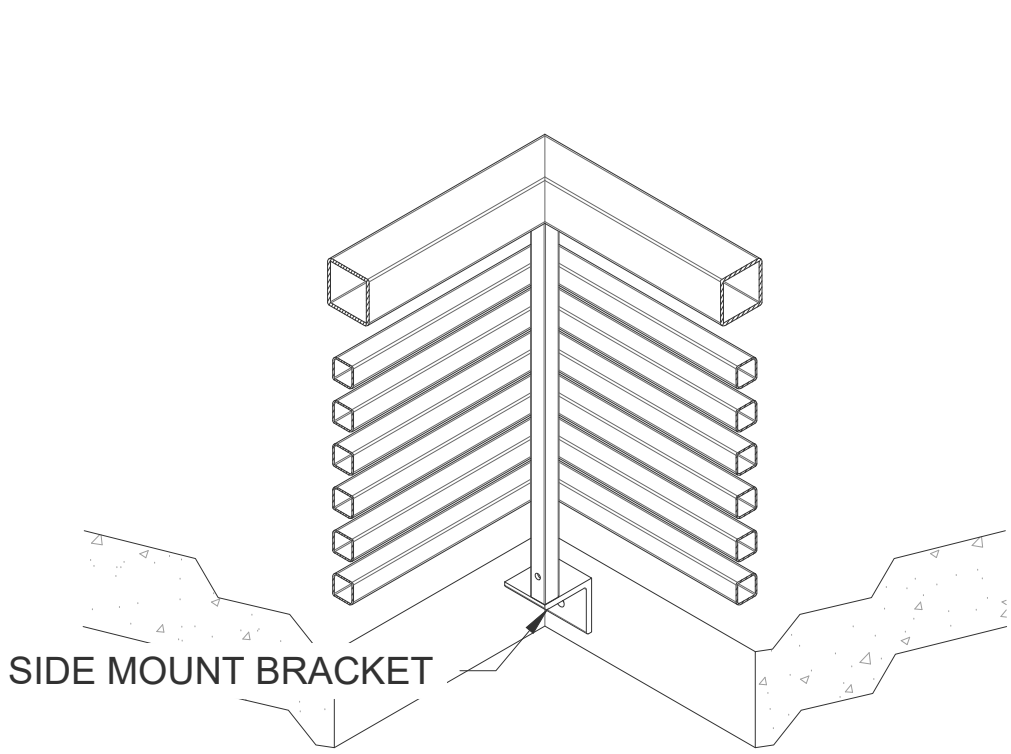


Corner Connection Detail - Side Mount Bracket
Scale: 1 1/2" = 1' 0"

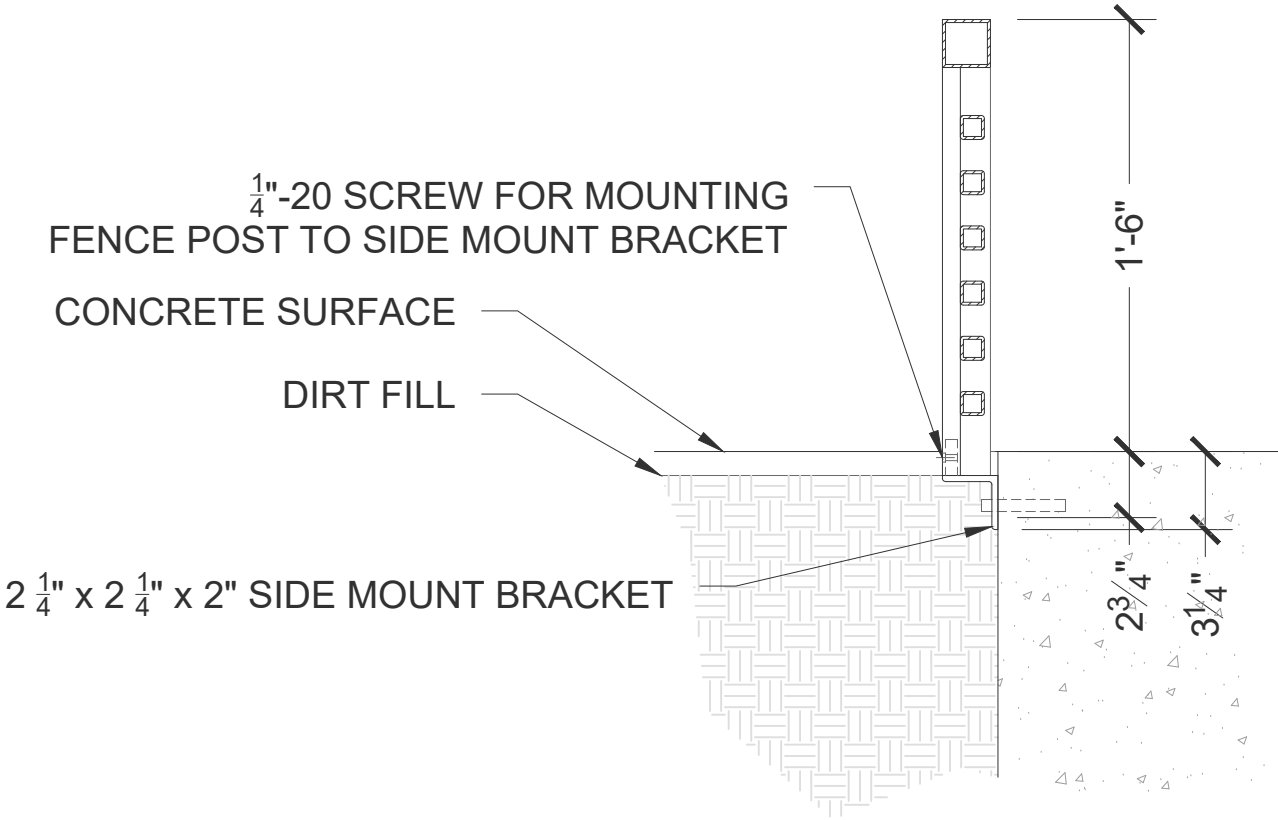

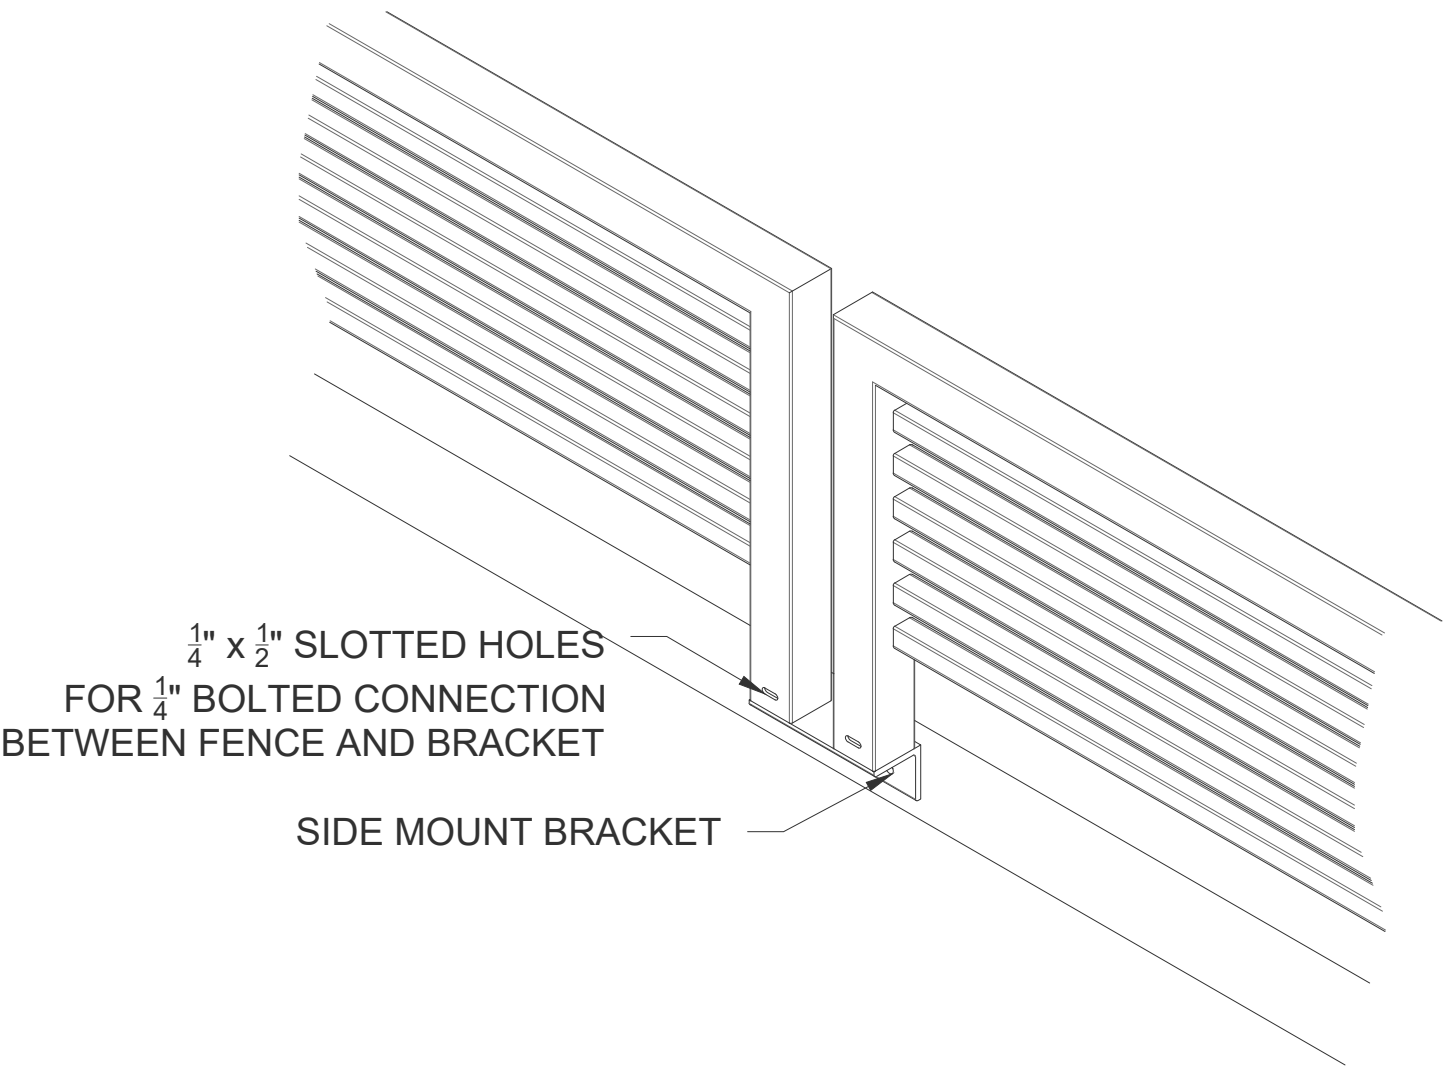



Corner Connection Section - Side Mount Bracket
Scale: 1 1/2" = 1' 0"

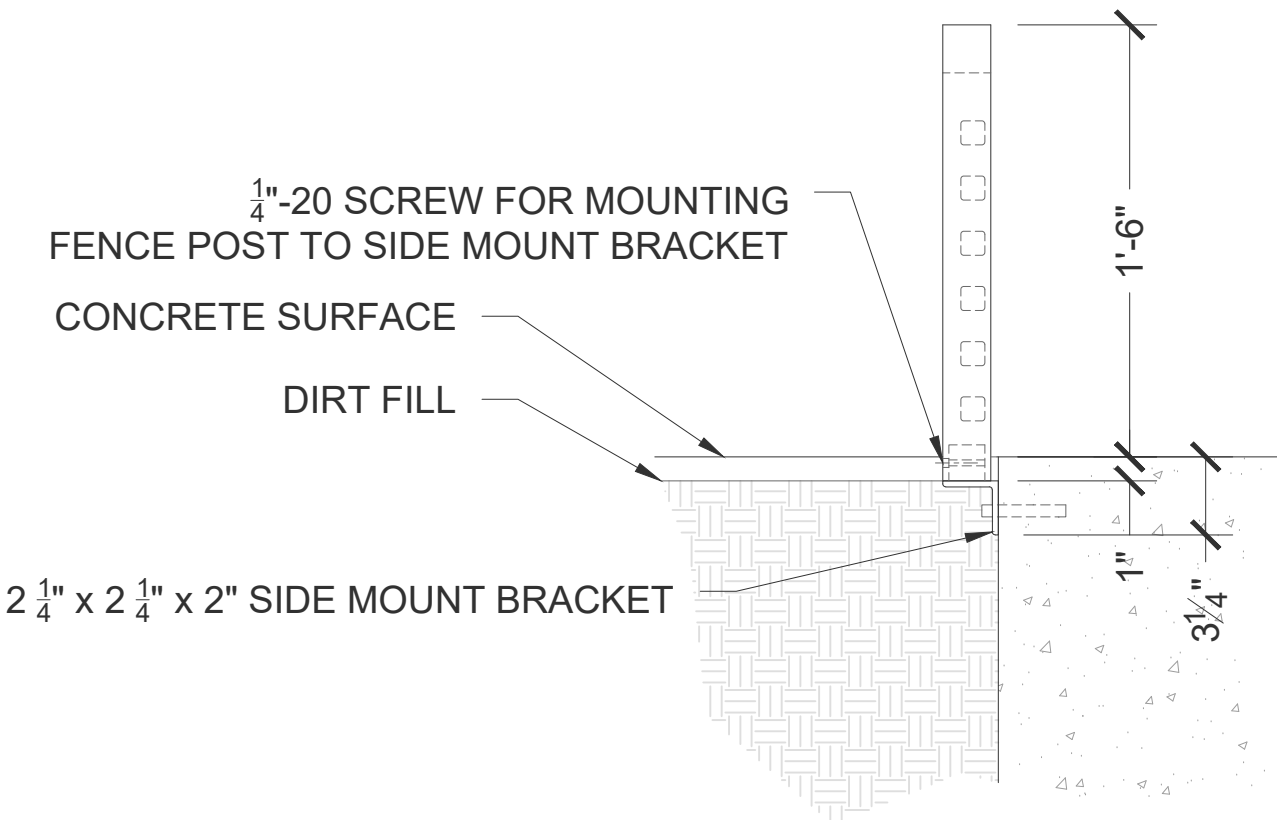


Primary Connection Detail - Side Mount Bracket
Scale: 1 1/2" = 1' 0"




Primary Connection Section - Side Mount Bracket
Scale: 1 1/2" = 1' 0"

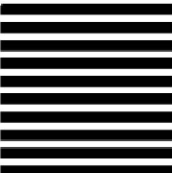
| URBAN ACCESSORIES | |
|---|---|
|  |  |
|  |  |
| 465 E 15th Street, Tacoma, WA 98421 1.877.487.0488 1.253.572.1112 | |
| This print is the property of Urban Accessories, Inc. and is loaned to the recipient subject to be returned on demand. All contents herein are confidential and must not be copied or submitted to outside parties for examination without the express written consent of Urban Accessories, Inc. | |
| If you received these documents in mistake please contact sales@urbanaccessories.com. | |
| Project Name | Blank |
| Specified By | Blank |
| Sales Contact | sales@urbanaccessories.com |
| Project Location | Tacoma, WA |
| Page # | 2 of 4 |
| Additional Notes | |
| NR PLANTER FENCING | |
| Side Mount Install | |
| STANDARD SPECIFICATIONS | |
| - Fabricated material will be high quality mild carbon steel, ASTM A36 (unless specified otherwise; see below). | |
| - Finish will be powder coat (unless specified otherwise; see below). | |
| - All visible welds to be ground smooth on outside edges. | |
| - Fabrication will be true and square, or diameter, and sized within 1/8". | |
| - For cases of "or equal" consideration, our finished, full size product should be compared to the alternative product for general quality, surface finish, precise pattern or fabrication work, metal characteristics, and overall design aesthetics. | |
| - Dimensions are nominal. | |
| OPTIONS | |
| Materials (Frame): <input type="checkbox"/> Mild Carbon Steel, ASTM A36 <input type="checkbox"/> Other: _____ | |
| Finishes: <input type="checkbox"/> Polyester Powder Coat (standard) <input type="checkbox"/> Raw <input type="checkbox"/> Liquid coat (Specify color) <input type="checkbox"/> Galvanized <input type="checkbox"/> Other: _____ (With approval from UA) | |
| ADDITIONAL NOTES | |
| ©.2018.Urban Accessories. All Rights Reserved | |
| DRAWING INFO | |
| Drawn By | NR |
| Date Drawn | 3.19.2020 |

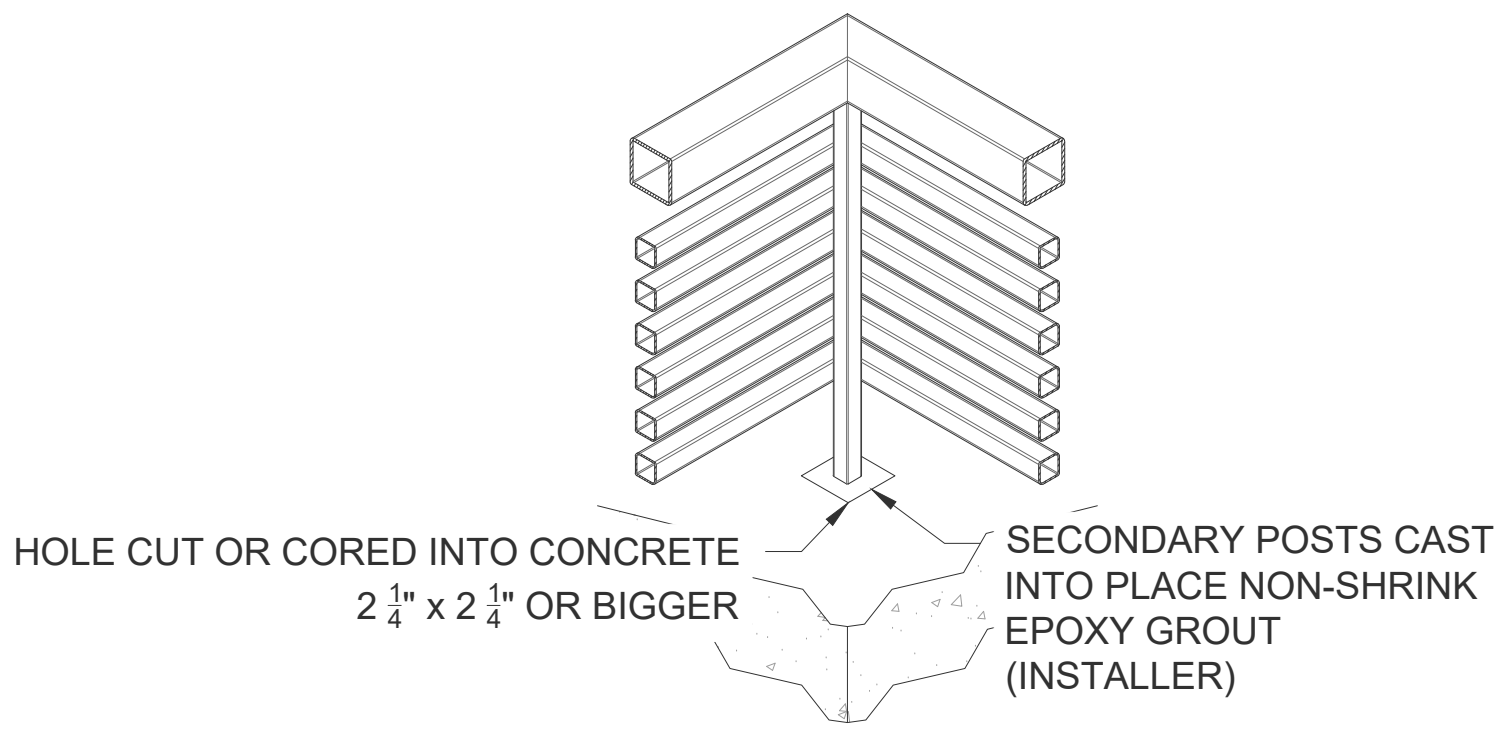


Corner Connection Detail - Permanent Install
Scale: 1 1/2" = 1' 0"

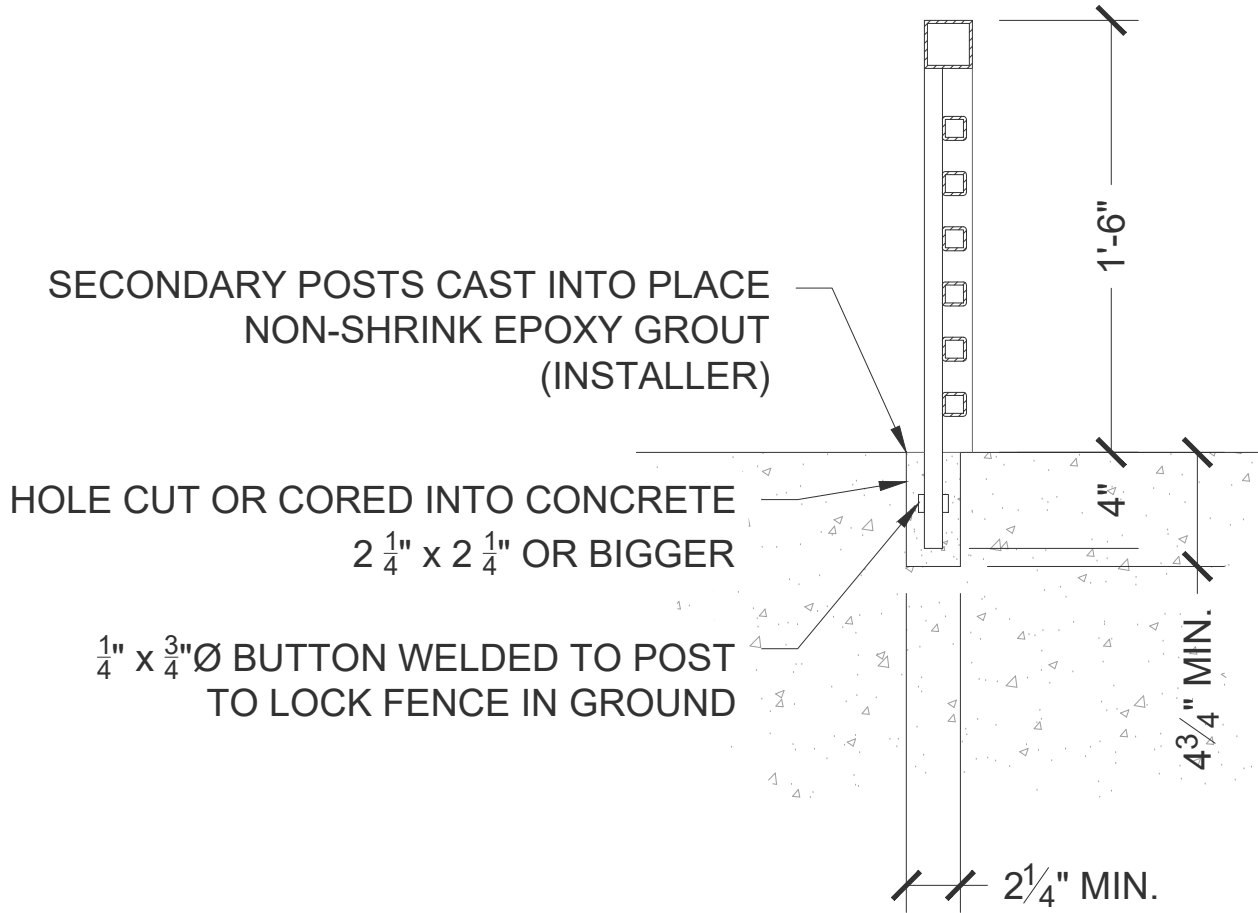

Corner Connection Section - Permanent Install
Scale: 1 1/2" = 1' 0"

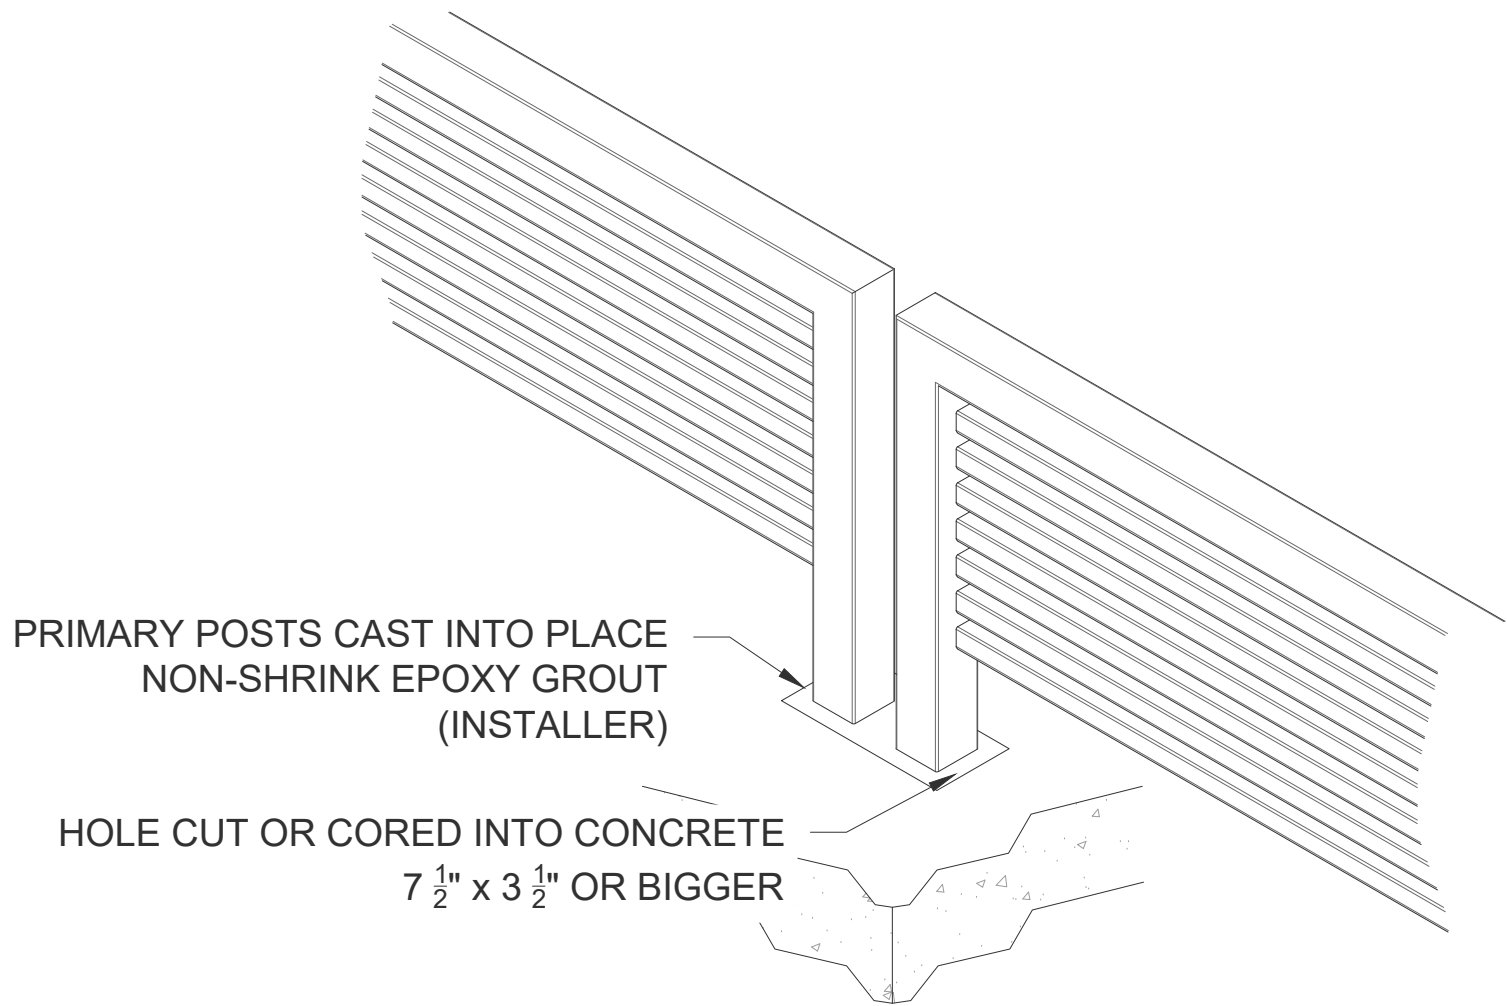
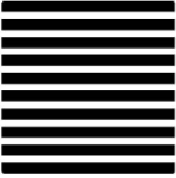


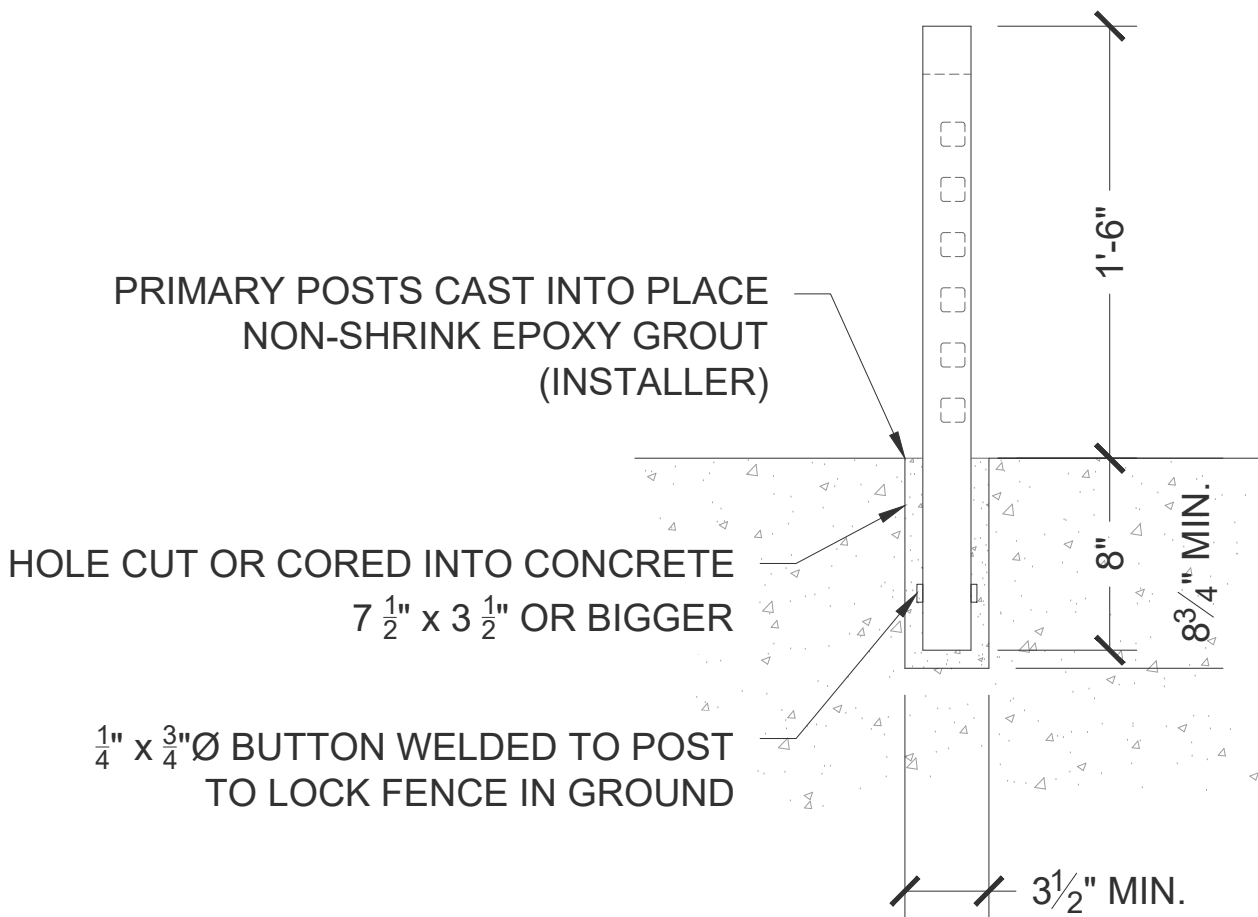

Primary Connection Detail - Permanent Install
Scale: 1 1/2" = 1' 0"



Primary Connection Section - Permanent Install
Scale: 1 1/2" = 1' 0"

URBAN ACCESSORIES



465 E 15th Street, Tacoma, WA 98421
1.877.487.0488 | 1.253.572.1112

This print is the property of Urban Accessories, Inc. and is loaned to the recipient subject to be returned on demand. All contents herein are confidential and must not be copied or submitted to outside parties for examination without the express written consent of Urban Accessories, Inc.

If you received these documents in mistake please contact
sales@urbanaccessories.com.

| | |
|------------------|----------------------------|
| Project Name | Blank |
| Specified By | Blank |
| Sales Contact | sales@urbanaccessories.com |
| Project Location | Tacoma, WA |
| Page # | 3 of 4 |

Additional Notes

NR PLANTER FENCING

Permanent Install

STANDARD SPECIFICATIONS

- Fabricated material will be high quality mild carbon steel, ASTM A36 (unless specified otherwise; see below).

- Finish will be powder coat (unless specified otherwise; see below).

- All visible welds to be ground smooth on outside edges.

- Fabrication will be true and square, or diameter, and sized within $\frac{1}{8}$ ".

- For cases of "or equal" consideration, our finished, full size product should be compared to the alternative product for general quality, surface finish, precise pattern or fabrication work, metal characteristics, and overall design aesthetics.

- Dimensions are nominal.

OPTIONS

Materials (Frame):

☐ Mild Carbon Steel, ASTM A36

☐ Other: _____

Finishes:

☐ Polyester Powder Coat (standard)

☐ Raw

☐ Liquid coat (Specify color)

☐ Galvanized


☐ Other: _____ (With approval from UA)

ADDITIONAL NOTES


©.2018.Urban Accessories. All Rights Reserved

DRAWING INFO


| | |
|------------|-----------|
| Drawn By | NR |
| Date Drawn | 3.19.2020 |

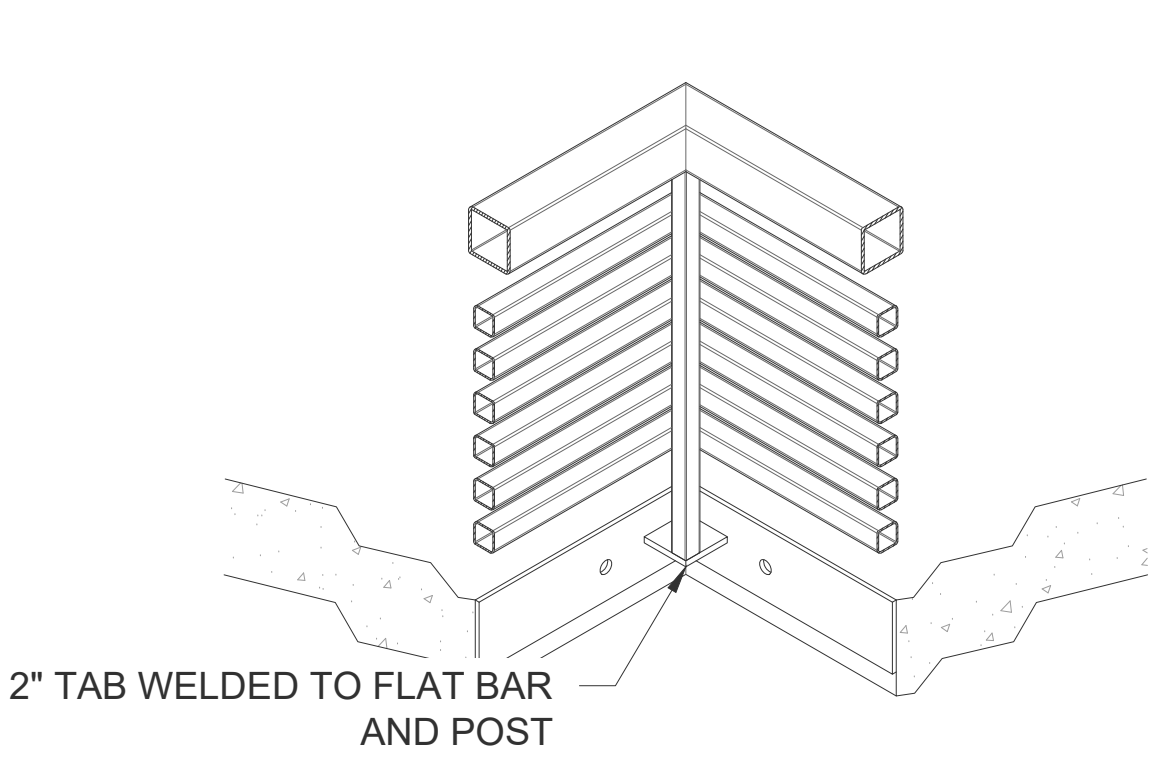


Corner Connection Detail - Side Mount Welded Bar
Scale: 1 1/2" = 1' 0"

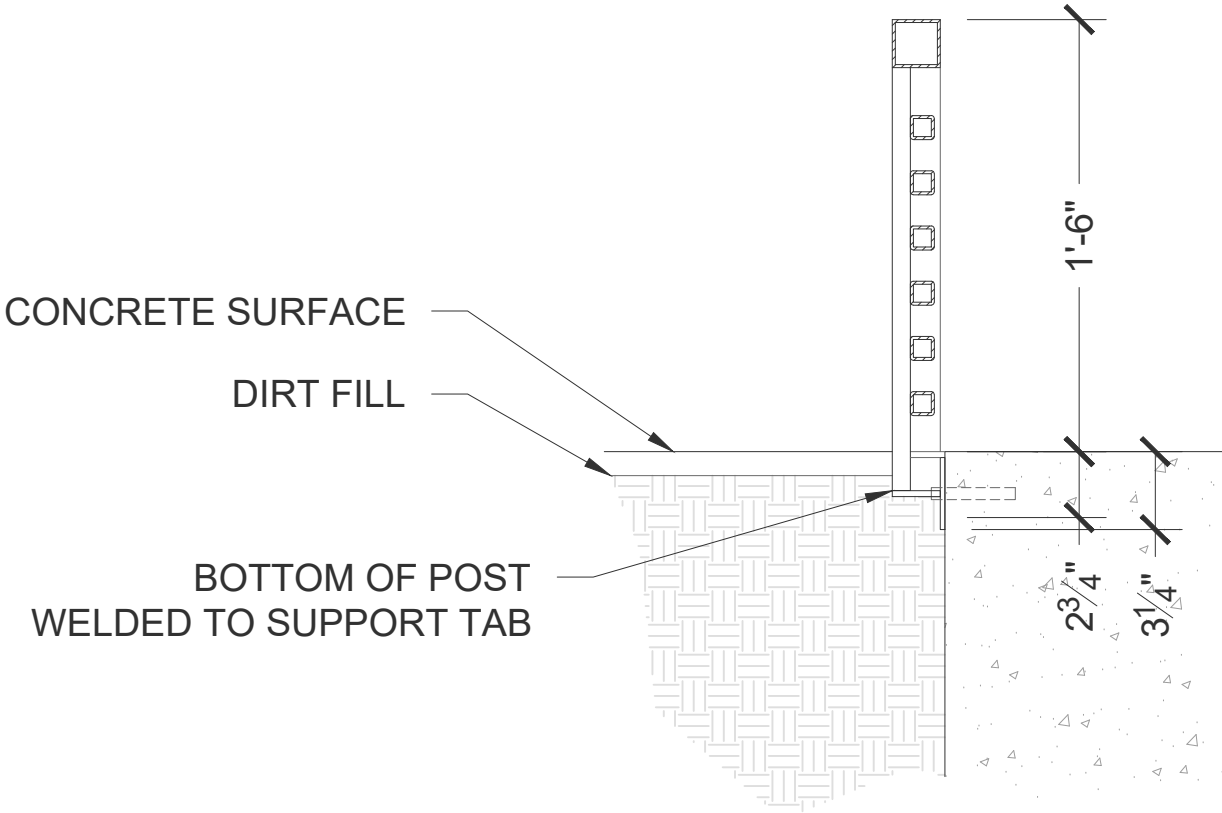

Corner Connection Section - Side Mount Welded Bar
Scale: 1 1/2" = 1' 0"

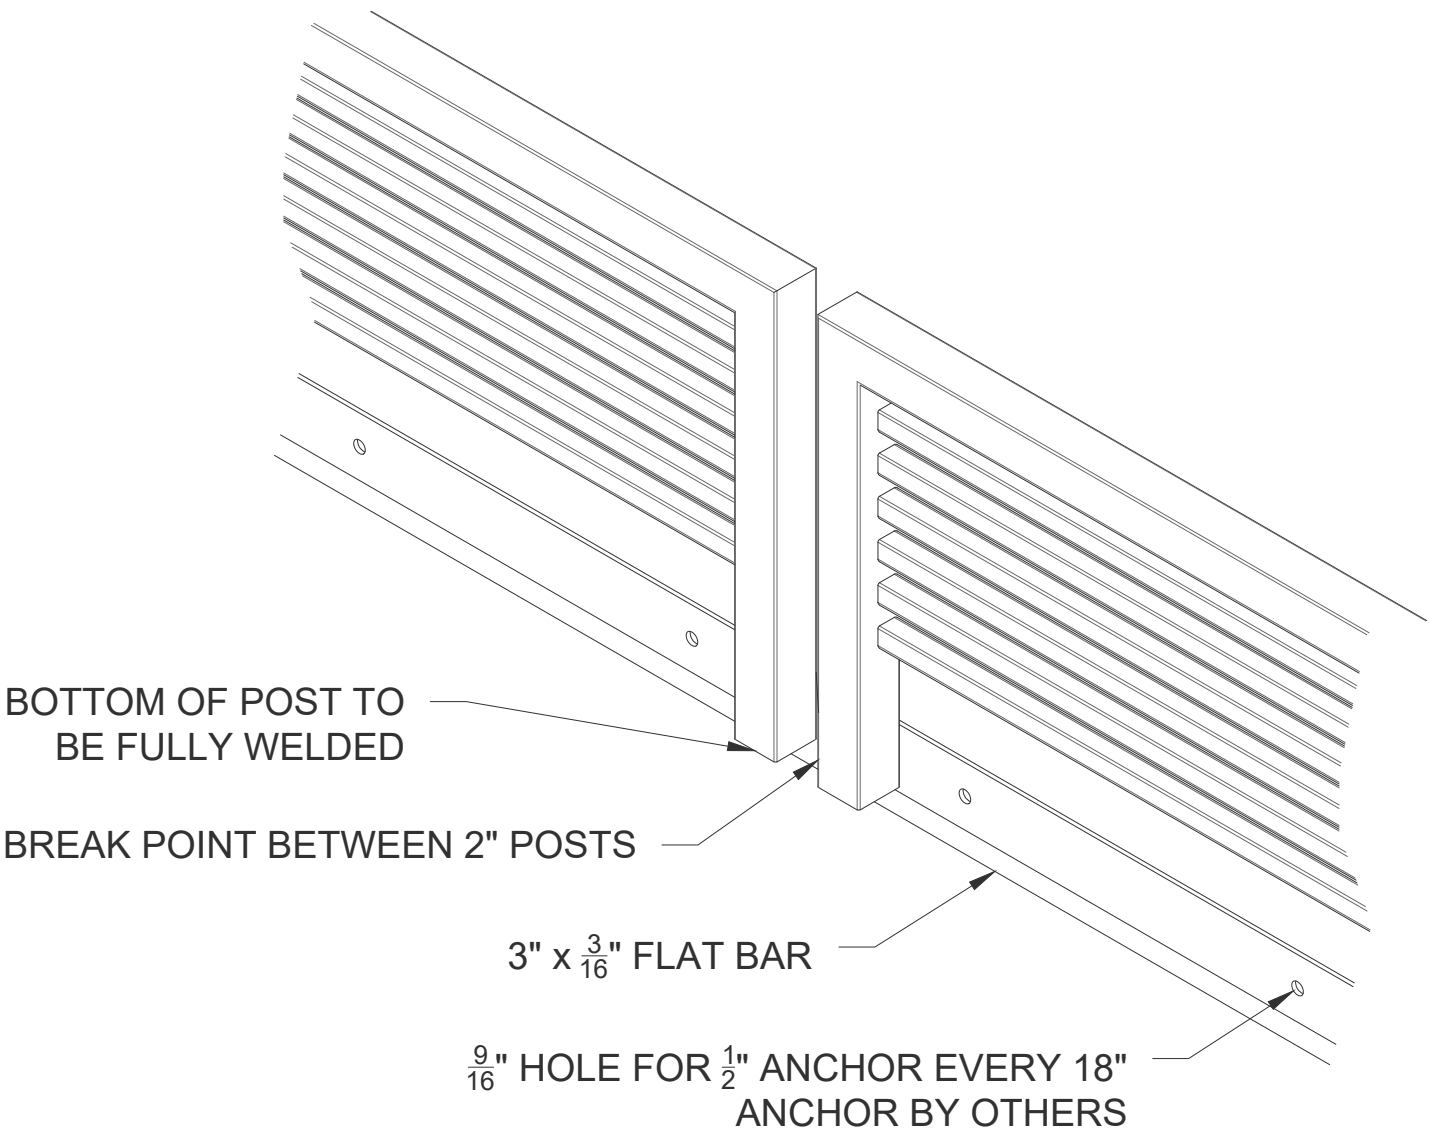
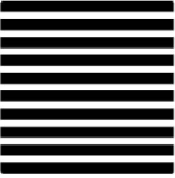


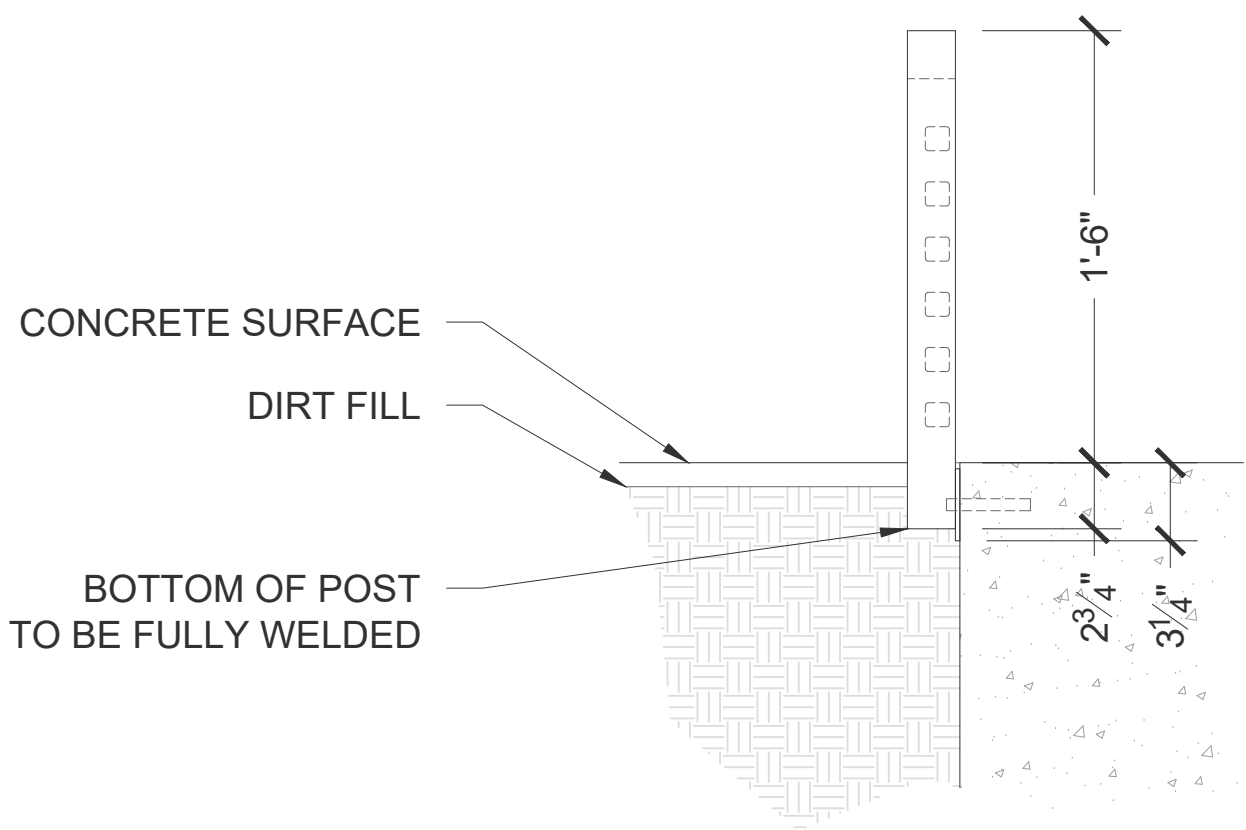

Primary Connection Detail - Side Mount Welded Bar
Scale: 1 1/2" = 1' 0"



Primary Connection Section - Side Mount Welded Bar
Scale: 1 1/2" = 1' 0"

URBAN ACCESSORIES



465 E 15th Street, Tacoma, WA 98421
1.877.487.0488 | 1.253.572.1112

This print is the property of Urban Accessories, Inc. and is loaned to the recipient subject to be returned on demand. All contents herein are confidential and must not be copied or submitted to outside parties for examination without the express written consent of Urban Accessories, Inc.

If you received these documents in mistake please contact sales@urbanaccessories.com.

| | |
|------------------|--|
| Project Name | Blank |
| Specified By | Blank |
| Sales Contact | sales@urbanaccessories.com |
| Project Location | Tacoma, WA |
| Page # | 4 of 4 |

Additional Notes

NR PLANTER FENCING

Welded Bar

STANDARD SPECIFICATIONS

- Fabricated material will be high quality mild carbon steel, ASTM A36 (unless specified otherwise; see below).

- Finish will be powder coat (unless specified otherwise; see below).

- All visible welds to be ground smooth on outside edges.

- Fabrication will be true and square, or diameter, and sized within $\frac{1}{8}$ ".

- For cases of "or equal" consideration, our finished, full size product should be compared to the alternative product for general quality, surface finish, precise pattern or fabrication work, metal characteristics, and overall design aesthetics.

- Dimensions are nominal.

OPTIONS

Materials (Frame):

☐ Mild Carbon Steel, ASTM A36

☐ Other: _____

Finishes:

☐ Polyester Powder Coat (standard)

☐ Raw

☐ Liquid coat (Specify color)

☐ Galvanized

☐ Other: _____ (With approval from UA)

ADDITIONAL NOTES

©.2018.Urban Accessories. All Rights Reserved

DRAWING INFO

| | |
|------------|-----------|
| Drawn By | NR |
| Date Drawn | 3.19.2020 |