



Elevation - Free Standing
Scale: 2" = 1' 0"

Elevation - Bolt Down
Scale: 2" = 1' 0"

Elevation - With Rainguard
Scale: 2" = 1' 0"

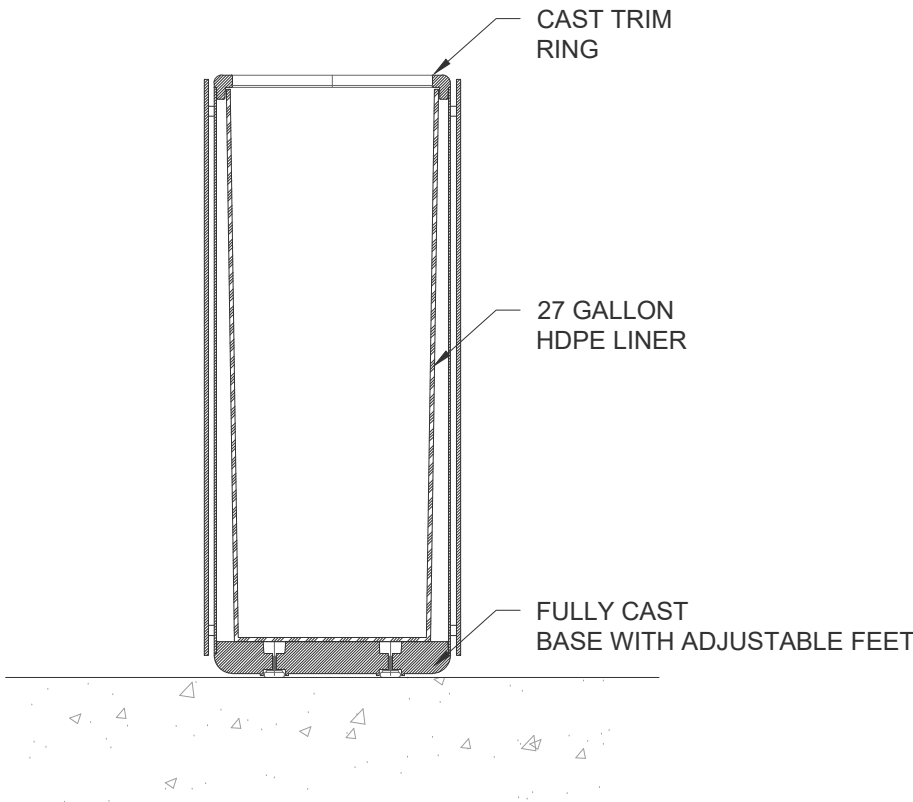

Cross Section
Scale: 1" = 1' 0"

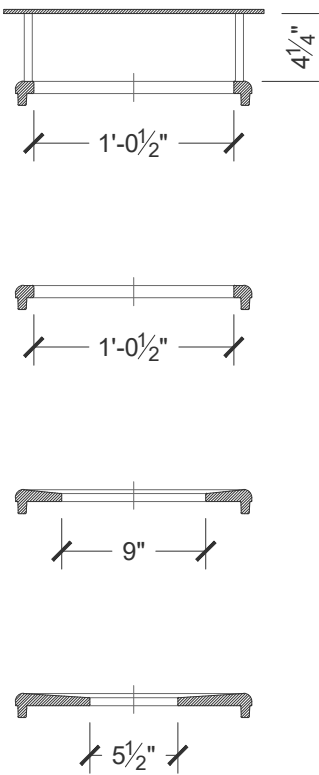

Trim Ring Opening
Sizes (Section)
Scale: 1" = 1' 0"

URBAN ACCESSORIES



465 E 15th Street, Tacoma, WA 98421
1.877.487.0488 | 1.253.572.1112

This print is the property of Urban Accessories, Inc. and is loaned to the recipient subject to be returned on demand. All contents herein are confidential and must not be copied or submitted to outside parties for examination without the express written consent of Urban Accessories, Inc.

If you received these documents in mistake please contact
sales@urbanaccessories.com.

Project Name	Blank
Specified By	Blank
Sales Contact	sales@urbanaccessories.com
Project Location	Tacoma, WA
Page #	1 of 1

Additional Notes

PANELCAN RECEPTACLE

27 Gallon

STANDARD SPECIFICATIONS

- Fabricated material will be high quality structural aluminum, 6061 T6 (unless specified otherwise; see below).
- Finish will be powder coat (unless specified otherwise; see below).
- All visible welds to be ground smooth on outside edges.
- Fabrication will be true and square, or diameter, and sized within $\frac{3}{8}$ ".
- For cases of "or equal" consideration, our finished, full size product should be compared to the alternative product for general quality, surface finish, precise pattern or fabrication work, metal characteristics, and overall design aesthetics.

- Dimensions are nominal.

OPTIONS

Materials:

- ☐ Structural Aluminum, 6061 T6 (standard)
- ☐ Mild Carbon Steel, ASTM A36
- ☐ Stainless Steel, 304L
- ☐ Other: _____

Finishes:

- ☐ Polyester Powder Coat (standard)
- ☐ Raw
- ☐ Liquid coat (Specify color)
- ☐ Other: _____ (With Approval from UA)

Opening Size:

- ☐ 5 1/2"
- ☐ 9"
- ☐ 12 1/2"

Other Options:

- ☐ Rainguard (12 1/2" Opening Only)
- ☐ Custom Artwork

ADDITIONAL NOTES

- Lettering and logos are optional. Standard placement is on one panel in lower left corner. Custom artwork and placement is available at request.

- Cans come with a single 27 gallon bin liner.

©.2019, Urban Accessories. All Rights Reserved

DRAWING INFO

Drawn By	NR
Date Drawn	3.19.2020